

JOURNEY TO THE CENTRE OF YOUR HEART

A magical life is ready to welcome you wholeheartedly





JOURNEY TO THE CENTRE OF YOUR HEART.

Life's delightful and most memorable experiences form the core of our life.

But reaching them is the magical reality we have conjured for you at Brigade Calista.

Step into the green open spaces where the twigs crunch underfoot and the sight of pretty petals ornament every view.

Let your mind scurry with the squirrels from one tree to another.

Soft lush green spaces guide you to all that your heart desires – a piece of everything! Find your 'happily ever after' with the turn of a leaf.





This render has been superseded. Please contact our sales representative for details.
Artist's impression. Materials shown are only indicative. The final product may differ based on availability.

THE CORE THAT HOLDS ALL THE MAGIC.



Brigade Calista has most of its greenery at its centre.

You don't just get a home but also get to unfold all the layers of nature and its colours.

The enchanting groves, orchards and gardens are proof of that.

The Grand Central Courtyard, which covers almost 2.5 acres, is surrounded by a driveway on the periphery so your kids get uninterrupted playtime and you, a worry-free evening.

1.5, 2 & 3 bedroom homes make room for ample sunlight and fresh breeze along with the promise of future-forward facilities.



LOCATION MAP



NOT TO SCALE

CROSSROADS THAT LEAD TO SOMETHING BRIGHTER.

Brigade Calista is placed at Budigere Cross next to the multi-lane highway developed by the National Highway Authority of India (NHAI) and is one of Bengaluru's most rapidly developing locations.

With IT parks located at a close distance, you have easy access to a plethora of opportunities for social and professional growth. Shopping malls and supermarkets here cater all the national and international brands. With hospitals located 5 mins away, all your healthcare worries will be taken care of. For your explorations of the world outside you will find Baiyappanahalli Metro Station with the proposed extension of the metro to the airport.





NOT TO SCALE



MASTER PLAN

LEGEND

- | | |
|----------------------|------------------------------------|
| 1. ARRIVAL COURT | 13. CRICKET PRACTICE PITCH |
| 2. BUS SHELTER | 14. AMPHITHEATRE |
| 3. DROP-OFF POINT | 15. SEATING AREA |
| 4. PARKING | 16. REFLEXOLOGY |
| 5. SWIMMING POOL | 17. SENSORY GARDEN |
| 6. KIDS' POOL | 18. SENIOR CITIZENS' COURT |
| 7. CHANGING ROOMS | 19. KIDS' PLAY AREA |
| 8. BARBEQUE AREA | 20. OUTDOOR GYM |
| 9. 5-A-SOCCER FIELD | 21. GAZEBO |
| 10. BASKETBALL COURT | 22. FRUIT GROVE/ORGANIC FARMING |
| 11. TENNIS COURT | 23. PET PARK |
| 12. SKATING RINK | 24. URBAN FOREST WITH SEATING AREA |

--- PARKS AND OPEN SPACES

--- CIVIC AMENITIES

The architectural depicted here are: master plans, floor plans, furniture in plan, fittings, specifications, designs, elevations, rendered views, sections, amenities and fixtures etc. are subject to change without notification as may be required by the relevant authorities of the Developer's architect, and cannot form part of an offer or contract. Whilst every care is taken in providing this information, the Developer cannot be held liable for inaccuracies. All illustrations and drawings are artist's impressions only. The information is subject to variations, omissions, deletions, substitutions and modifications as may be recommended by the company's architect and/or the relevant approving authorities. The Developer is wholly exempt from any liability in respect of any claim in this regard of nature other than "TO BE" square feet, 5 & 6. All dimensions and calculations are done in metric system (MTR) and imperial system (IMP) shown is for reference only. All dimensions indicated in the drawing are from external corners, except for plotter thickness and for thickness.





Artist's impression. Materials shown are only indicative. The final product may differ based on availability.



CLUBBING TOGETHER, THE JOYS OF COMMUNITY.

Here you will find the clubhouse of your dreams that offers a range of amenities for residents, including a multipurpose hall, play area for kids, table tennis, gym, and business centre. The clubhouse also boasts badminton courts and a terrace area suitable for hosting parties or enjoying the sunset. All these amenities are located in close proximity for your convenience so you can socialise, relax or create your own celebrations.



Images are indicative. For representation only

UNCOVER YOUR SPORTY SIDE, CHANNEL YOUR INNER OLYMPIAN!

Engage in sports and physical activities at the dedicated sports areas for basketball, tennis, and even cricket. An active zone ensures that the most important element of the community, its well-being, is taken care of.

Bring your friends and family and discover the joys of an active lifestyle. With an ample play area and a skating rink, your kids can have their favourite fun times right at home.



Calm Island

PEEL BACK THE LAYERS OF STRESS, ARRIVE AT YOUR INNER ESSENCE.

Step away from the world for a moment of "me-time" at the revival zone to rejuvenate in the calming and soothing atmosphere. Think by the reflective pool or let your thoughts run with your furry friend at the pet zone. Sit with your favourite conversations at the outdoor seating or just reconnect with the arts at the amphitheatre.





GET CLOSER TO THE GARDEN OF LIFE, WATCH YOURSELF BLOOM.

A valuable resource for the community along with its other natural elements is the Eco Zone, a dedicated area to promote sustainability and environmental conservation. The fruit orchards and the urban forest provide additional green recreation spaces for when you wish to be one with Nature.

A sensory garden adds to the joy as it brings a chance to explore relaxation, education, and enjoyment of the natural world.





Artist's impression. Materials shown are only indicative. The final product may differ based on availability.

COOL OFF, UNWIND OR
EVEN HAVE A HOOT AT THE
CLUB.



Artist's impression. Materials shown are only indicative. The final product may differ based on availability.

CONVERSATIONS WITH YOURSELF OR WITH
A SIGNIFICANT OTHER AT THE PARK/GAZEBO.



Artist's impression. Materials shown are only indicative. The final product may differ based on availability.

ENTER YOUR VERY OWN
PRIVATE LOUNGE.



Artist's impression. Materials shown are only indicative. The final product may differ based on availability.

AND WHEN THE TIME IS RIGHT
THE CHAMBER OF REST & REPOSE.



Artist's impression. Materials shown are only indicative. The final product may differ based on availability.

THE COLOURS OF EVERY SEASON
IS THE BEST PALETTE OF JOY.



Artist's impression. Materials shown are only indicative. The final product may differ based on availability.

MAKE A GRAND ENTRANCE WITH THE
EXPANSIVE AND DOUBLE HEIGHT LOBBIES.




Artist's impression. Materials shown are only indicative. The final product may differ based on availability.

KEY NUMBERING PLAN



LEGEND

TYPE 01	3B+3T+Study	1789 Sqft
TYPE 02	3B+3T+Study (WITHOUT FOYER)	1743 Sqft
TYPE 03	3B+3T+2Balcony	1674 Sqft
TYPE 04	3B+3T+2Balcony (WITHOUT FOYER)	1622 Sqft
TYPE 05	3B+3T	1565 Sqft
TYPE 06	3B+3T (WITHOUT FOYER)	1528 Sqft
TYPE 07	3B+2T	1408 Sqft
TYPE 08	3B+2T (WITHOUT FOYER)	1362 Sqft
TYPE 09	3B+2T (WITHOUT FOYER)	1352 Sqft
TYPE 10	2B+2T	1203 Sqft
TYPE 11	2B+2T	1197 Sqft
TYPE 12	2B+2T (WITHOUT FOYER)	1154 Sqft
TYPE 13	1B+1T+Study (WITHOUT FOYER)	675 Sqft
TYPE 14	1B+1T+Study (WITHOUT FOYER)	669 Sqft

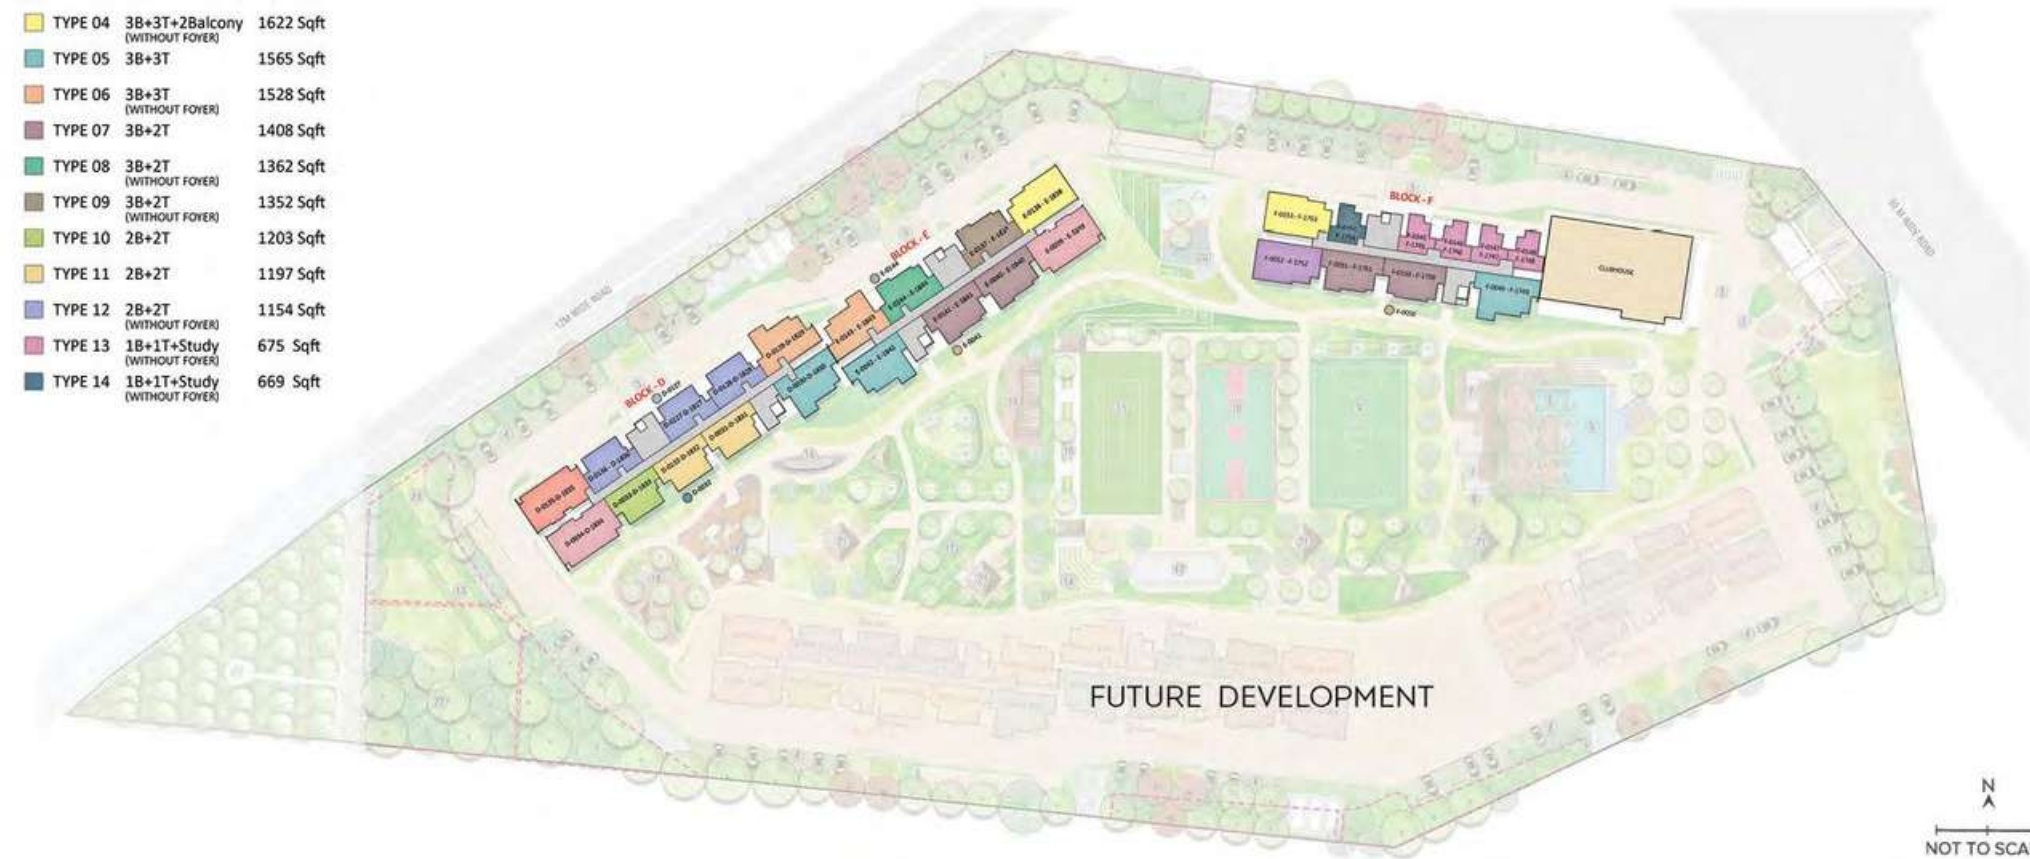

The information depicted herein viz., master plans, floor plans, furniture layout, fittings, illustrations, specifications, designs, dimensions, rendered views, colours, amenities and facilities etc., are subject to change without notifications as may be required by the relevant authorities or the Developer's architect, and cannot form part of an offer or contract. Whilst every care is taken in providing this information, the Developer cannot be held liable for variations. All illustrations and pictures are artist's impressions only. The information is subject to variations, additions, deletions, substitutions and modifications as may be recommended by the company's architect and/or the relevant approving authorities. The Developer is wholly exempt from any liability on account of any claim in this regard. (1 square metre = 10.764 square feet). E & OE. All dimensions and calculations are done in metric system (M/Sq.m), and imperial system (Ft/Sq.ft) shown is for reference only. All dimensions indicated in the drawing are from unfinished surfaces, excluding plaster thickness and tile thickness.

FLOOR PLAN
BLOCK D-TYPICAL FLOOR



KEY PLAN



LEGEND

 3B+3T+STUDY	 3B+3T (WITHOUT FOYER)	 2B+2T (WITHOUT FOYER)
 3B+3T+STUDY (WITHOUT FOYER)	 2B+2T	
 3B+3T	 2B+2T	



The information depicted herein viz., master plans, floor plans, furniture layout, fittings, illustrations, specifications, designs, dimensions, rendered views, colours, amenities and facilities etc., are subject to change without notifications as may be required by the relevant authorities or the Developer's architect, and cannot form part of an offer or contract. Whilst every care is taken in providing this information, the Developer cannot be held liable for variations. All illustrations and pictures are artist's impressions only. The information is subject to variations, additions, deletions, substitutions and modifications as may be recommended by the company's architect and/or the relevant approving authorities. The Developer is wholly exempt from any liability on account of any claim in this regard. (1 square metre = 10.764 square feet). E & OE. All dimensions and calculations are done in metric system (M²Sq.m), and imperial system (Ft²Sq.ft) shown is for reference only. All dimensions indicated in the drawing are from unfinished surfaces, excluding plaster thickness and tile thickness.

FLOOR PLAN
BLOCK E-TYPICAL FLOOR



KEY PLAN



LEGEND

 3B+3T+STUDY	 3B+3T (WITHOUT FOYER)	 3B+2T (WITHOUT FOYER)
 3B+3T+2 BALCONY (WITHOUT FOYER)	 3B+2T	
 3B+3T	 3B+2T (WITHOUT FOYER)	



The information depicted herein viz., master plans, floor plans, furniture layout, fittings, illustrations, specifications, designs, dimensions, rendered views, colours, amenities and facilities etc., are subject to change without notifications as may be required by the relevant authorities or the Developer's architect, and cannot form part of an offer or contract. Whilst every care is taken in providing this information, the Developer cannot be held liable for variations. All illustrations and pictures are artist's impressions only. The information is subject to variations, additions, deletions and modifications as may be recommended by the company's architect and/or the relevant approving authorities. The Developer is wholly exempt from any liability on account of any claim in this regard. (1 square metre = 10.764 square feet). E & OE. All dimensions and calculations are done in metric system (M/Sq.m), and imperial system (Ft/Sq.ft) shown is for reference only. All dimensions indicated in the drawing are from unfinished surfaces, excluding plaster thickness and tile thickness.





FLOOR PLAN
BLOCK F-TYPICAL FLOOR



KEY PLAN




LEGEND

	3B+3T+2 BALCONY		3B+2T
	3B+3T+2 BALCONY (WITHOUT FOYER)		1B+1T+STUDY
	3B+3T		1B+1T+STUDY



The information depicted herein viz., master plans, floor plans, furniture layout, fittings, illustrations, specifications, designs, dimensions, rendered views, colours, amenities and facilities etc., are subject to change without notifications as may be required by the relevant authorities or the Developer's architect, and cannot form part of an offer or contract. Whilst every care is taken in providing this information, the Developer cannot be held liable for variations. All illustrations and pictures are artist's impressions only. The information is subject to variations, additions, deletions, substitutions and modifications as may be recommended by the company's architect and/or the relevant approving authorities. The Developer is wholly exempt from any liability on account of any claim in this regard. (1 square metre = 10.764 square feet) E & OE. All dimensions and calculations are done in metric system (M²/Sq.m), and imperial system (Ft²/Sq.ft) shown is for reference only. All dimensions indicated in the drawing are from unfinished surfaces, excluding plaster thickness and tile thickness.

UNIT PLAN
1BHK 1T STUDY-TYPE 13

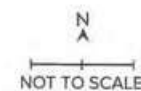

BLOCK - F



F-0245 - F-1745, F-0147 - F-1747 F-0146 - F-1746,
F-0148 - F-1748,



SUPER BUILT-UP AREA

62.74 Sq.m
675 Sq.ft

CARPET AREA


41.34 Sq.m
445 Sq.ft

BALCONY AREA

2.17 Sq.m
23 Sq.ft

The information depicted herein viz., master plans, floor plans, furniture layout, fittings, illustrations, specifications, designs, dimensions, rendered views, colours, amenities and facilities etc., are subject to change without notifications as may be required by the relevant authorities or the Developer's architect, and cannot form part of an offer or contract. Whilst every care is taken in providing this information, the Developer cannot be held liable for variations. All illustrations and pictures are artist's impressions only. The information is subject to variations, additions, deletions, substitutions and modifications as may be recommended by the company's architect and/or the relevant approving authorities. The Developer is wholly exempt from any liability on account of any claim in this regard. (1 square metre = 10.764 square feet). E & OE. All dimensions and calculations are done in metric system (M/Sq.m), and imperial system (Ft/Sq.ft) shown is for reference only. All dimensions indicated in the drawing are from unfinished surfaces, excluding plaster thickness and tile thickness.


UNIT PLAN
2BHK 2T-TYPE 12

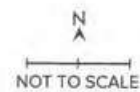

SUPER BUILT-UP AREA 107.18 Sq.m 1154 Sq.ft	CARPET AREA 71.84 Sq.m 773 Sq.ft	BALCONY AREA 4.48 Sq.m 48 Sq.ft
---	---	--



BLOCK - D & E

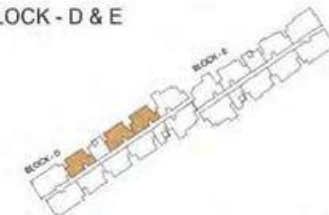


D-0136 - D-1836, D-0227 - D-1827, D-0128 - D-1828



The information depicted herein viz., master plans, floor plans, furniture layout, fittings, illustrations, specifications, designs, dimensions, rendered views, colours, amenities and facilities etc., are subject to change without notifications as may be required by the relevant authorities or the Developer's architect, and cannot form part of an offer or contract. Whilst every care is taken in providing this information, the Developer cannot be held liable for variations. All illustrations and pictures are artist's impressions only. The information is subject to variations, additions, deletions, substitutions and modifications as may be recommended by the company's architect and/or the relevant approving authorities. The Developer is wholly exempt from any liability on account of any claim in this regard. (1 square metre = 10.764 square feet). E & OE. All dimensions and calculations are done in metric system (M/Sq.m), and imperial system (Ft/Sq.ft) shown is for reference only. All dimensions indicated in the drawing are from unfinished surfaces, excluding plaster thickness and tile thickness.


UNIT PLAN
3BHK 2T-TYPE 8

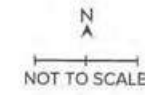

KEY PLAN



BLOCK - D & E

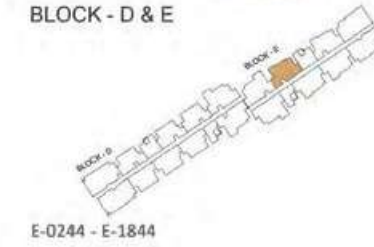

E-0244 - E-1844



SUPER BUILT-UP AREA

126.53 Sq.m
1362 Sq.ft

CARPET AREA


86.16 Sq.m
927 Sq.ft

BALCONY AREA

4.12 Sq.m
44 Sq.ft

The information depicted herein viz., master plans, floor plans, furniture layout, fittings, illustrations, specifications, designs, dimensions, rendered views, colours, amenities and facilities etc., are subject to change without notifications as may be required by the relevant authorities or the Developer's architect, and cannot form part of an offer or contract. Whilst every care is taken in providing this information, the Developer cannot be held liable for variations. All illustrations and pictures are artist's impressions only. The information is subject to variations, additions, deletions, substitutions and modifications as may be recommended by the company's architect and/or the relevant approving authorities. The Developer is wholly exempt from any liability on account of any claim in this regard. (1 square metre = 10.764 square feet). E & OE. All dimensions and calculations are done in metric system (M/Sq.m), and imperial system (Ft/Sq.ft) shown is for reference only. All dimensions indicated in the drawing are from unfinished surfaces, excluding plaster thickness and tile thickness.

UNIT PLAN
3BHK 3T-TYPE 5

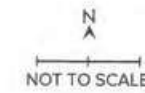


SUPER BUILT-UP AREA	CARPET AREA	BALCONY AREA
145.43 Sq.m	99.62 Sq.m	4.24 Sq.m
1565 Sq.ft	1072 Sq.ft	46 Sq.ft


KEY PLAN



BLOCK - D & E

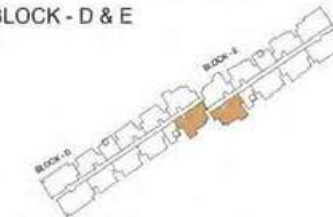

BLOCK - F & CLUBHOUSE

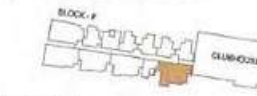


D-0030 - D-1830
E-0042 - E-1842
F-0049 - F-1749



The information depicted herein viz., master plans, floor plans, furniture layout, fittings, illustrations, specifications, designs, dimensions, rendered views, colours, amenities and facilities etc., are subject to change without notifications as may be required by the relevant authorities or the Developer's architect, and cannot form part of an offer or contract. Whilst every care is taken in providing this information, the Developer cannot be held liable for variations. All illustrations and pictures are artist's impressions only. The information is subject to variations, additions, deletions, substitutions and modifications as may be recommended by the company's architect and/or the relevant approving authorities. The Developer is wholly exempt from any liability on account of any claim in this regard. (1 square metre = 10.764 square feet). E & OE. All dimensions and calculations are done in metric system (M/Sq.m), and imperial system (Ft/Sq.ft) shown is for reference only. All dimensions indicated in the drawing are from unfinished surfaces, excluding plaster thickness and tile thickness.

UNIT PLAN


3BHK 3T 2 BALCONY - TYPE 3

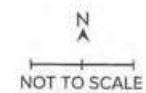

KEY PLAN



BLOCK - F & CLUBHOUSE

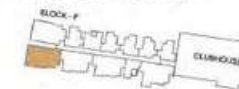

F-0052 - F-1752



SUPER BUILT-UP AREA

155.55 Sq.m
1674 Sq.ft

CARPET AREA


102.80 Sq.m
1107 Sq.ft

BALCONY AREA


7.97 Sq.m
86 Sq.ft

The information depicted herein viz., master plans, floor plans, furniture layout, fittings, illustrations, specifications, designs, dimensions, rendered views, colours, amenities and facilities etc., are subject to change without notifications as may be required by the relevant authorities or the Developer's architect, and cannot form part of an offer or contract. Whilst every care is taken in providing this information, the Developer cannot be held liable for variations. All illustrations and pictures are artist's impressions only. The information is subject to variations, additions, deletions, substitutions and modifications as may be recommended by the company's architect and/or the relevant approving authorities. The Developer is wholly exempt from any liability on account of any claim in this regard. (1 square metre = 10.764 square feet). E & OE. All dimensions and calculations are done in metric system (M/Sq.m), and imperial system (Ft/Sq.ft) shown is for reference only. All dimensions indicated in the drawing are from unfinished surfaces, excluding plaster thickness and tile thickness.

UNIT PLAN
3BHK 3T STUDY - TYPE 1

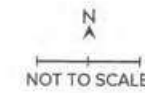

BLOCK - D & E

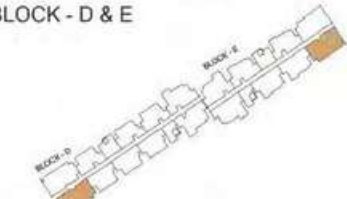

D-0034 - D-1834
E-0039 - E-1839

SUPER BUILT-UP AREA 166.25 Sq.m 1789 Sq.ft	CARPET AREA 110.68 Sq.m 1191 Sq.ft	BALCONY AREA 8.12 Sq.m 87 Sq.ft
---	---	--



The information depicted herein viz., master plans, floor plans, furniture layout, fittings, illustrations, specifications, designs, dimensions, rendered views, colours, amenities and facilities etc., are subject to change without notifications as may be required by the relevant authorities or the Developer's architect, and cannot form part of an offer or contract. Whilst every care is taken in providing this information, the Developer cannot be held liable for variations. All illustrations and pictures are artist's impressions only. The information is subject to variations, additions, deletions, substitutions and modifications as may be recommended by the company's architect and/or the relevant approving authorities. The Developer is wholly exempt from any liability on account of any claim in this regard. (1 square metre = 10.764 square feet). E & OE. All dimensions and calculations are done in metric system (M/Sq.m), and imperial system (Ft/Sq.ft) shown is for reference only. All dimensions indicated in the drawing are from unfinished surfaces, excluding plaster thickness and tile thickness.

SPECIFICATIONS

COMMON AREA FLOORING

Waiting Lounge/Reception/GF Lobby/

Lift Lobby: Granite/Vitrified tiles

Staircases: Cement Step tiles

Other Lift Lobby and Corridors (Upper):

Vitrified tiles

Terrace: Clay tiles

UNIT FLOORING

Living/Dining/Family/Foyer/Bedrooms/Kitchen/

Utility: Vitrified tiles

Master Bedroom: Wood finish

Vitrified tiles

Balcony: Ceramic tiles

Toilets: Ceramic tiles

WALL DADO

Kitchen: Provision for modular kitchen

(no granite slab/no dado will be provided)

Toilets: Glazed/Ceramic tile cladding up to

false ceiling

KITCHEN

Counter: Provision for modular kitchen

(No Counter will be provided)

Plumbing/Electrical:

Plumbing: Provision for water purifier/sink, washing machine and dishwasher

Electrical: 16 amps – 3 nos., 6 amps – 5 nos. common electrical

DOORS

Main entry door to unit: Hardwood Frame with

Veneer flush shutter

Internal Doors: Hardwood frame with Laminate

flush shutter

Balcony Door: UPVC/Aluminium with

bug screen

WINDOWS

UPVC/Aluminium with bug screen and safety grill

TOILETS

CP Fittings: Jaquar or equivalent

Sanitary Fixtures: Wall mounted EWC (Jaquar/

Hindware/equivalent) with concealed flush tank

and standard make health faucet

PAINTING & FINISHES

Exterior Finish: External grade emulsion

Unit Internal Ceilings: Oil-bound distemper/

Economy emulsion

Unit Walls: Acrylic emulsion paint

ELECTRICAL (APARTMENTS)

• 1 BHK: 3 kW

• 2 BHK: 4 kW

• 3 BHK: 5 kW

Switches: Modular switches –

Anchor Roma or equivalent make

DG BACKUP: 100% DG backup for

Common Areas.

50% backup for units.

VERTICAL TRANSPORTATION

Lifts provided as per design

SECURITY SYSTEM & AUTOMATION

CCTV Provision for entry/exit points of block only

SUSTAINABILITY

Solar water heater: For top 2 floors

Organic waste convertor

Ground water recharging

Rainwater harvesting



AWARDS & ACCOLADES

Brigade Group

Recognized as one of 'India's Top Builders - National Category' at the Construction World Architect and Builder Awards (CWAB) 2022

Brigade Group

Recognized as one of the best companies to work for in the real estate industry consistently by the 'Great Place to Work' institute

M R Jaishankar

Recognized as 'Realty Personality of the Year' at The Economic Times Real Estate Awards 2022 - South

Brigade El Dorado - North Bengaluru

Received the prestigious 'Pradhan Mantri Awas Yojana' award under the Affordable Housing projects at the PMAY - Empowering India Awards 2022

Brigade Orchards - North Bengaluru

Won the 'Residential Project - Township' at The Economic Times Real Estate Awards 2022 - South

Brigade Palmgrove - Mysuru

Won the 'Premium Villa Project of the Year' award at the NDTV Property Awards 2018

Brigade Cornerstone Utopia - East Bengaluru

Won the 'Integrated Township Project of the Year' award at the 11th Realty Plus Awards 2019 - South

Brigade Panorama - West Bengaluru

Won the award for 'Excellence in Delivery' at the 11th Realty Plus Awards 2019 - South

Brigade Mountain View - Mysuru

Won the award for 'Best Residential Dwellings above 50 units in Mysuru' at the CARE Awards 2019

MULTIPLE DOMAINS. SINGLE-MINDED COMMITMENT.



The Brigade Group is one of India's leading property developers with over three decades of expertise in building positive experiences for all stakeholders. Instituted in 1986, the company has developed many landmark buildings and transformed the skyline of cities across South India, namely – Bengaluru, Mysuru, Mangaluru, Chikmagalur, Hyderabad, Chennai, Kochi, and GIFT City, Gandhinagar with developments across the Residential, Commercial, Retail, Hospitality and Education sectors. Since its inception, Brigade has completed 250+ buildings amounting to over 76 million sq. ft. of developed space across a diverse real estate portfolio.

Brigade assures best-in-class design and top-of-the-line facilities that exude elegance and sophistication. The Residential developments include villas, villaments, penthouses, premium residences, luxury apartments, value homes, urban studios, independent living for seniors and mixed-use lifestyle enclaves, plotted developments and townships. Over the years, the projects have been one-of-a-kind in the sector, for example, Brigade developed Brigade Gateway, Bengaluru's first lifestyle enclave and Brigade Exotica, one of the tallest residential buildings in Bengaluru.

Brigade is among the few developers that also enjoys a reputation of developing Grade A Commercial properties. The license owners of the World Trade Center across South India, the Group's commercial spaces have top international clients operating out of them. Brigade also entered the co-working space with 'BuzzWorks' in March 2019. The commercial segment has seen consistent growth over the last few years with over 5 million sq.ft. of office spaces under development.

Brigade Retail's first venture was the iconic, world-class Orion Mall at Brigade Gateway, subsequently expanding with Orion Avenue and Orion Uptown. Brigade's Hospitality offerings include star hotels, recreational clubs, convention centres and The Baking Company, a unique patisserie.

Brigade is the founder of The Indian Music Experience (IME) – a monumental and philanthropic initiative that is India's only hi-tech interactive music museum. It was conceived to give back to society and sensitise the present generation to the rich culture of Indian music. The Group contributes in numerous ways towards community development, health, education, and the environment. Through the Brigade Foundation, the brand has successfully opened three schools in its name, offering holistic education; has conducted large-scale tree plantation drives; spruced up parts of the city; revived public recreational spots like lakes and parks, to name a few.


Brigade Real Estate Accelerator Program (REAP), Asia's first startup accelerator program, is a prelude to the changing trends in the real estate industry, which is standing on the cusp of disruption. REAP brings along innovators and inventors to use technology as a catalyst for creating sustainable and scalable businesses in the real estate industry.

'Great Place to Work Institute' has rated the Brigade Group as one of India's best companies to work for in the real estate industry. This responsible attitude and innovative mindset combined with the uncompromising quality of the projects over the years has created a brand of outstanding repute.

For more information, please visit www.brigadegroup.com



Our core values

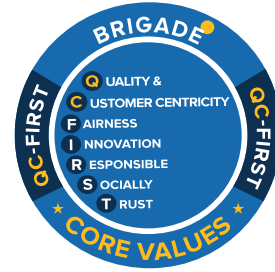

Founders



To UPGRADE TO BRIGADE, reach us on 1800 102 9977 • BrigadeCalista.com

Site Marketing Office

Bommenahalli Village, Bidarahalli Hobli,
Hoskote Taluk (Now Bengaluru East Taluk)
Bengaluru – 560 049

Registered & Corporate Office

29th & 30th Floor,
WTC Bangalore@Brigade Gateway Campus,
Dr. Rajkumar Road, Malleswaram-
Rajajinagar, Bengaluru – 560 055

Dubai

Brigade Enterprises Ltd.,
902. Nassima Tower, Sheikh Zayed Rd,
Ph: +971 4355 5504
dubaisales@brigadegroup.com

Offices also at: CHENNAI • HYDERABAD • MYSURU





Brigade Calista

Contact us-



Call: +91 9379188808



Email: syed.jaffar@ourbhk.com



Visit us: www.ourbhk.com